


DETALLE DE LOSA DE PAVIMENTO

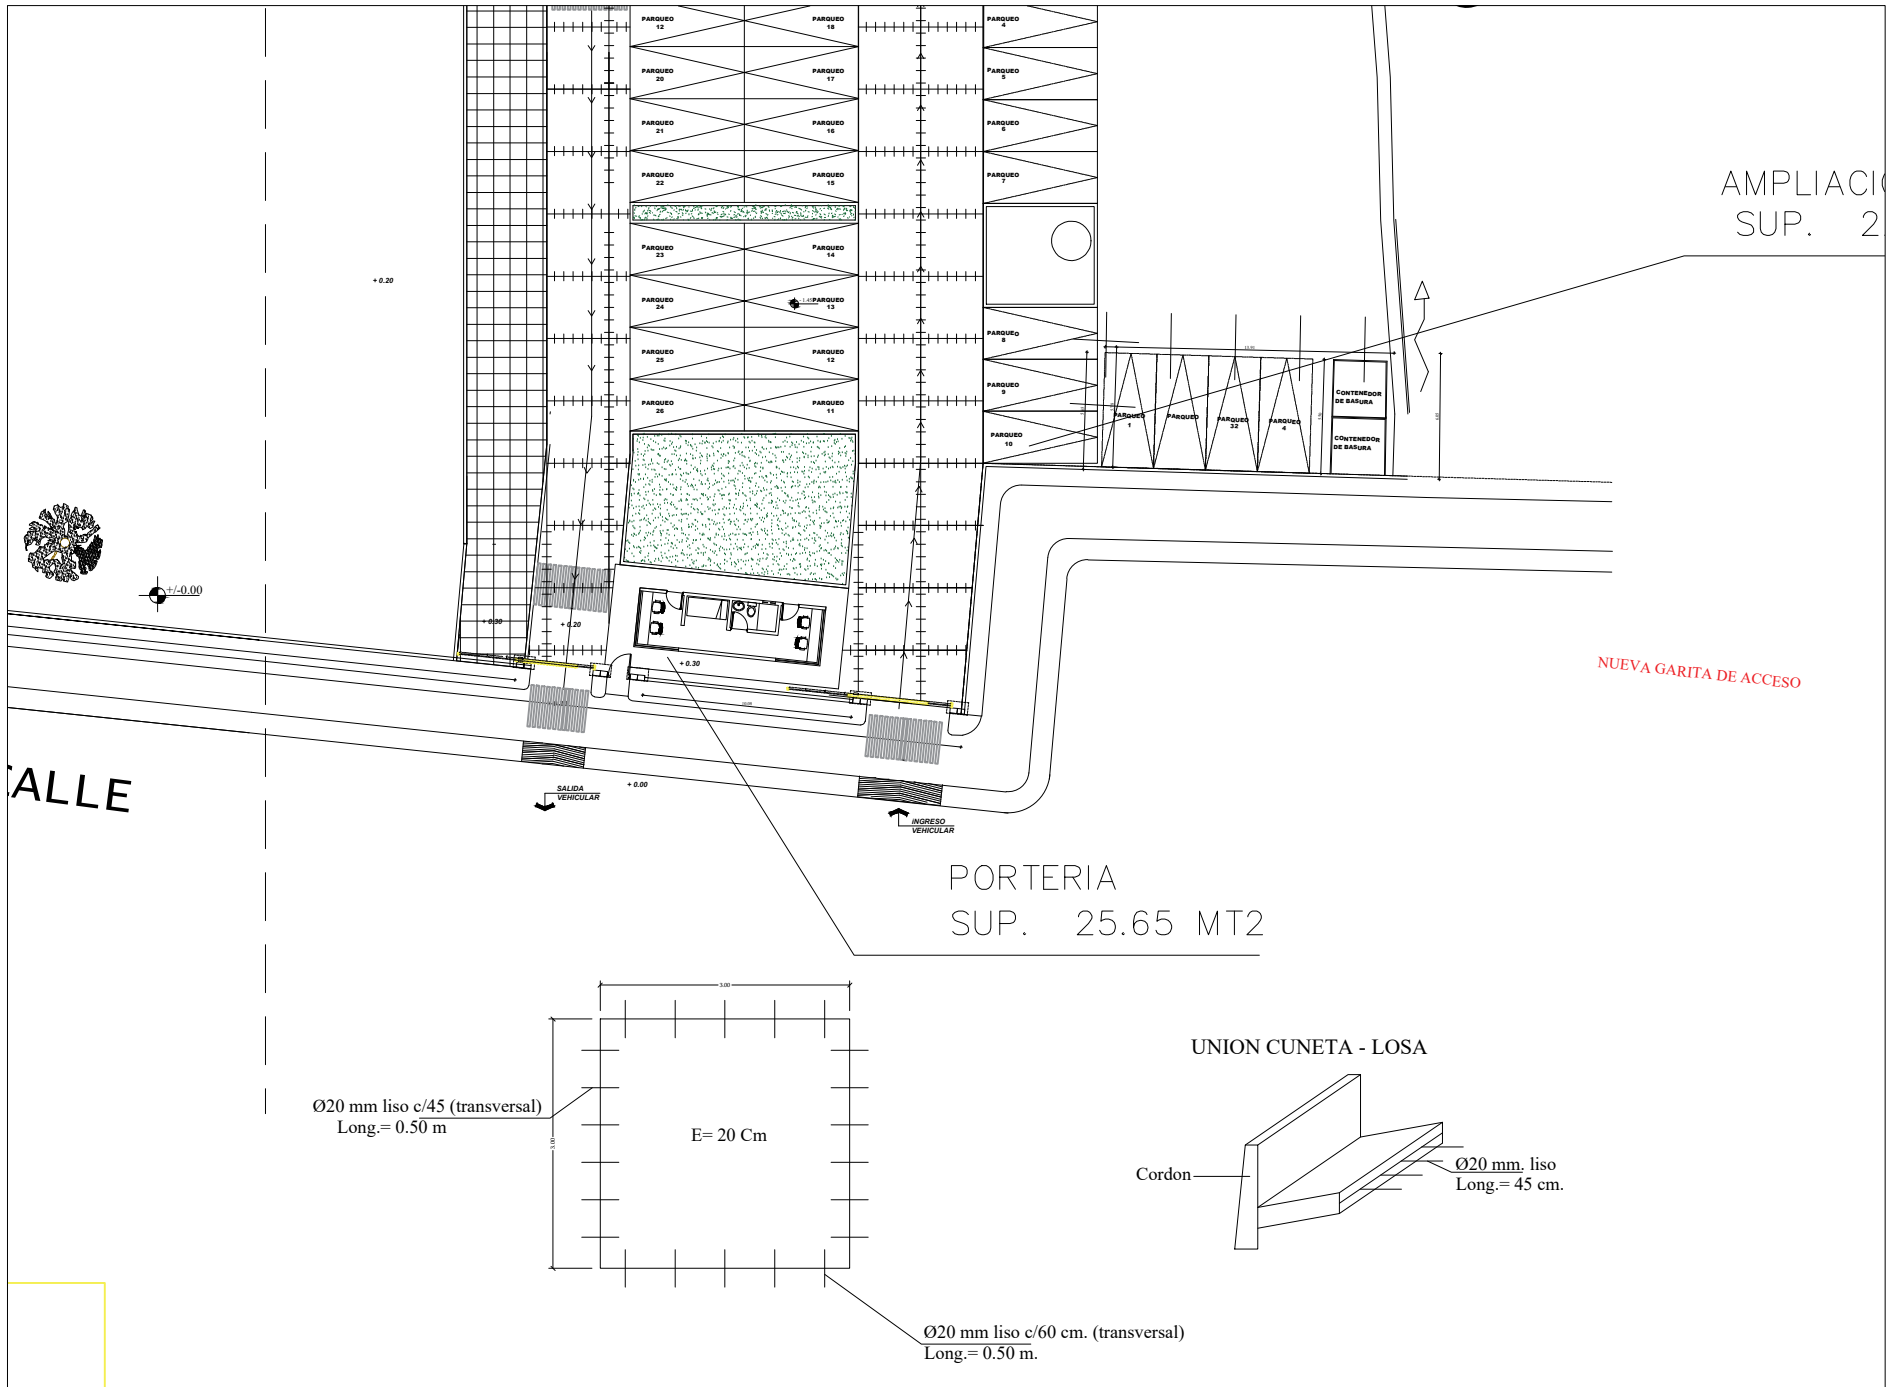

AMPLIACION
SUP. 2

NUEVA GARITA DE ACCESO

CALLE

PORTERIA
SUP. 25.65 MT2

UNION CUNETA - LOSA

Ø20 mm liso c/45 (transversal)
Long.= 0.50 m

E= 20 Cm

Cordon — Ø20 mm. liso
Long.= 45 cm.

Ø20 mm liso c/60 cm. (transversal)
Long.= 0.50 m.