
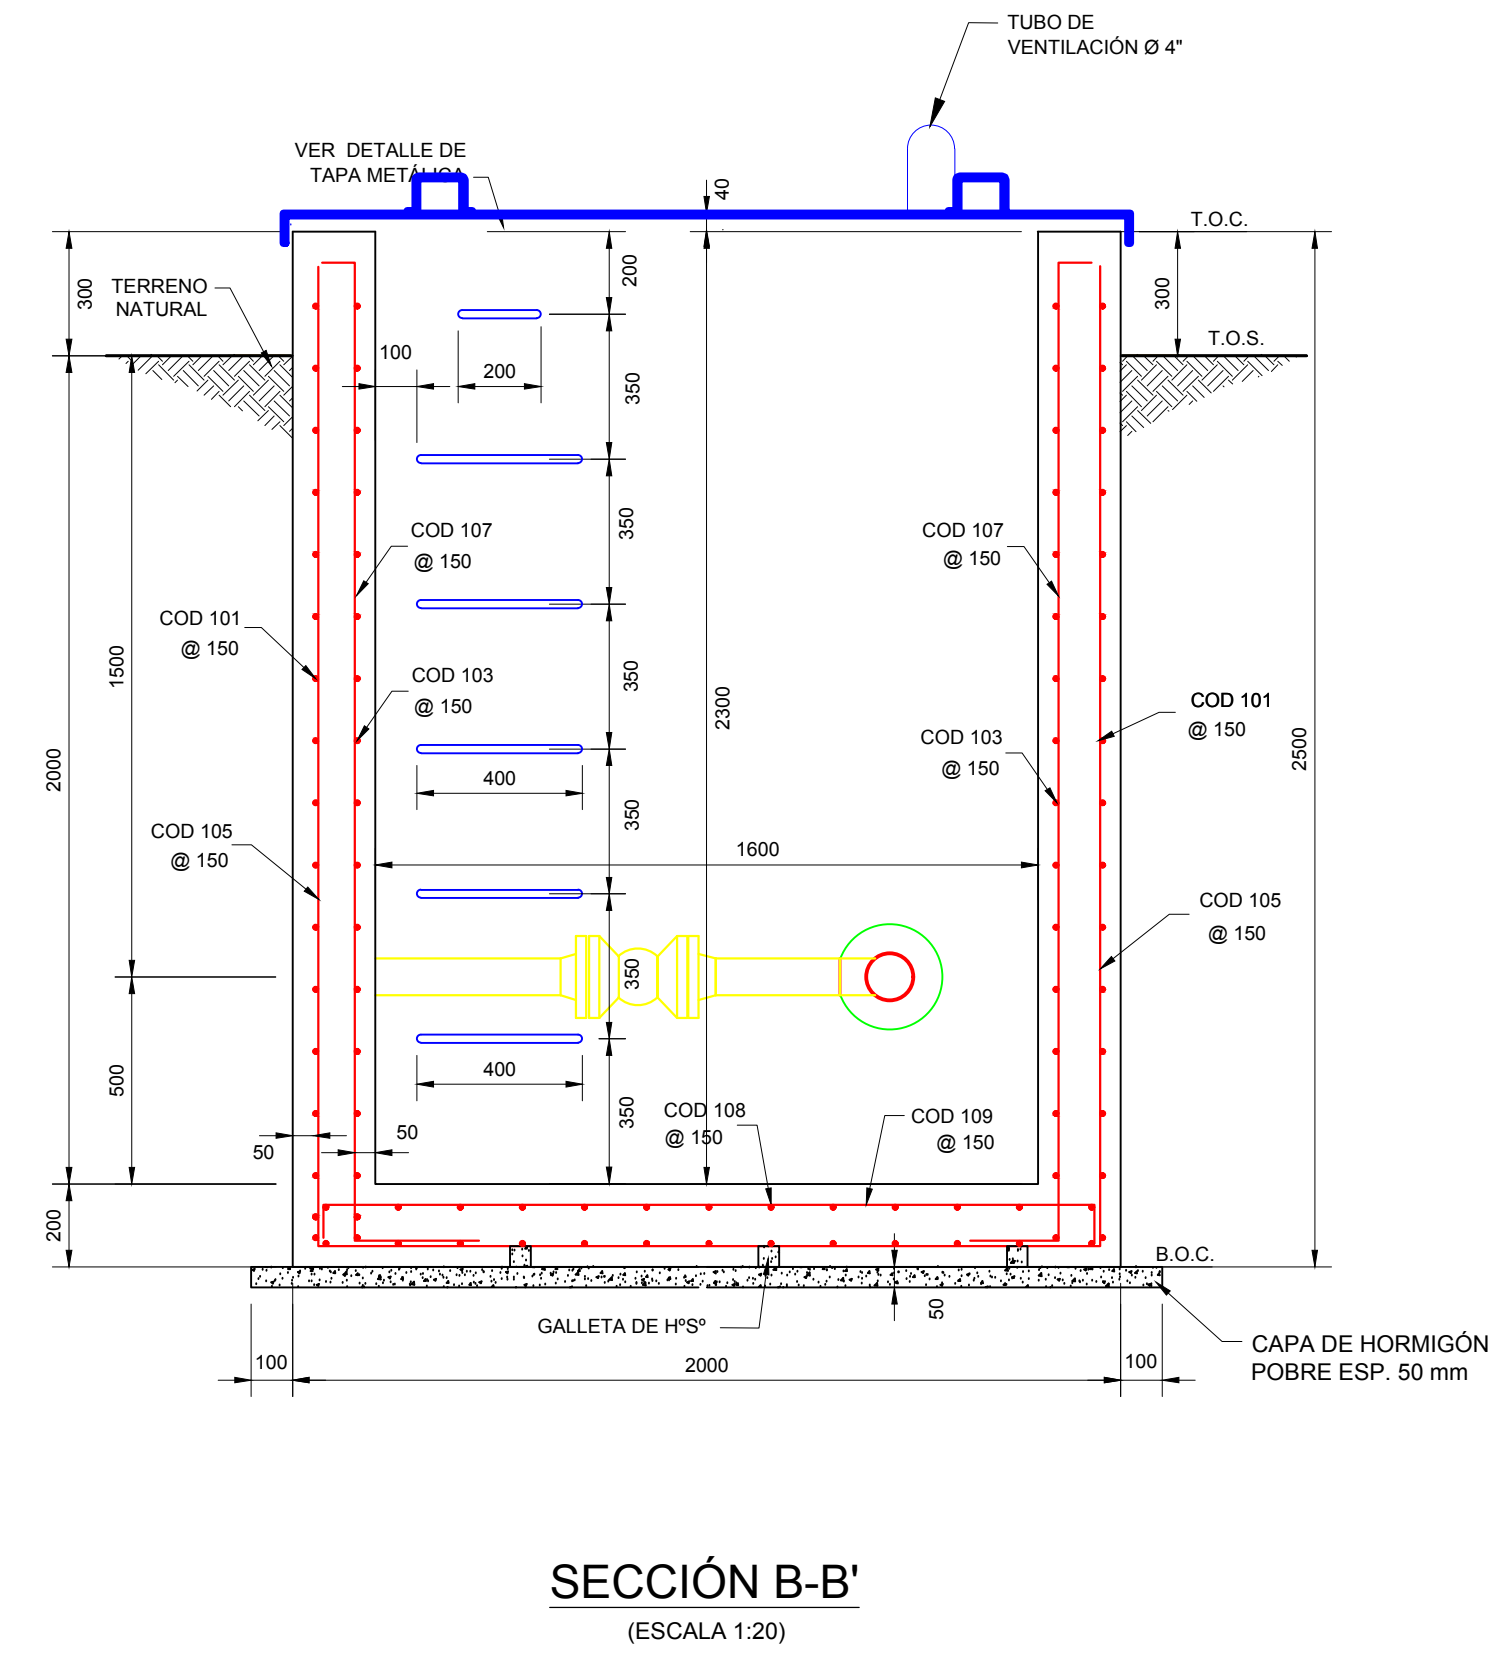
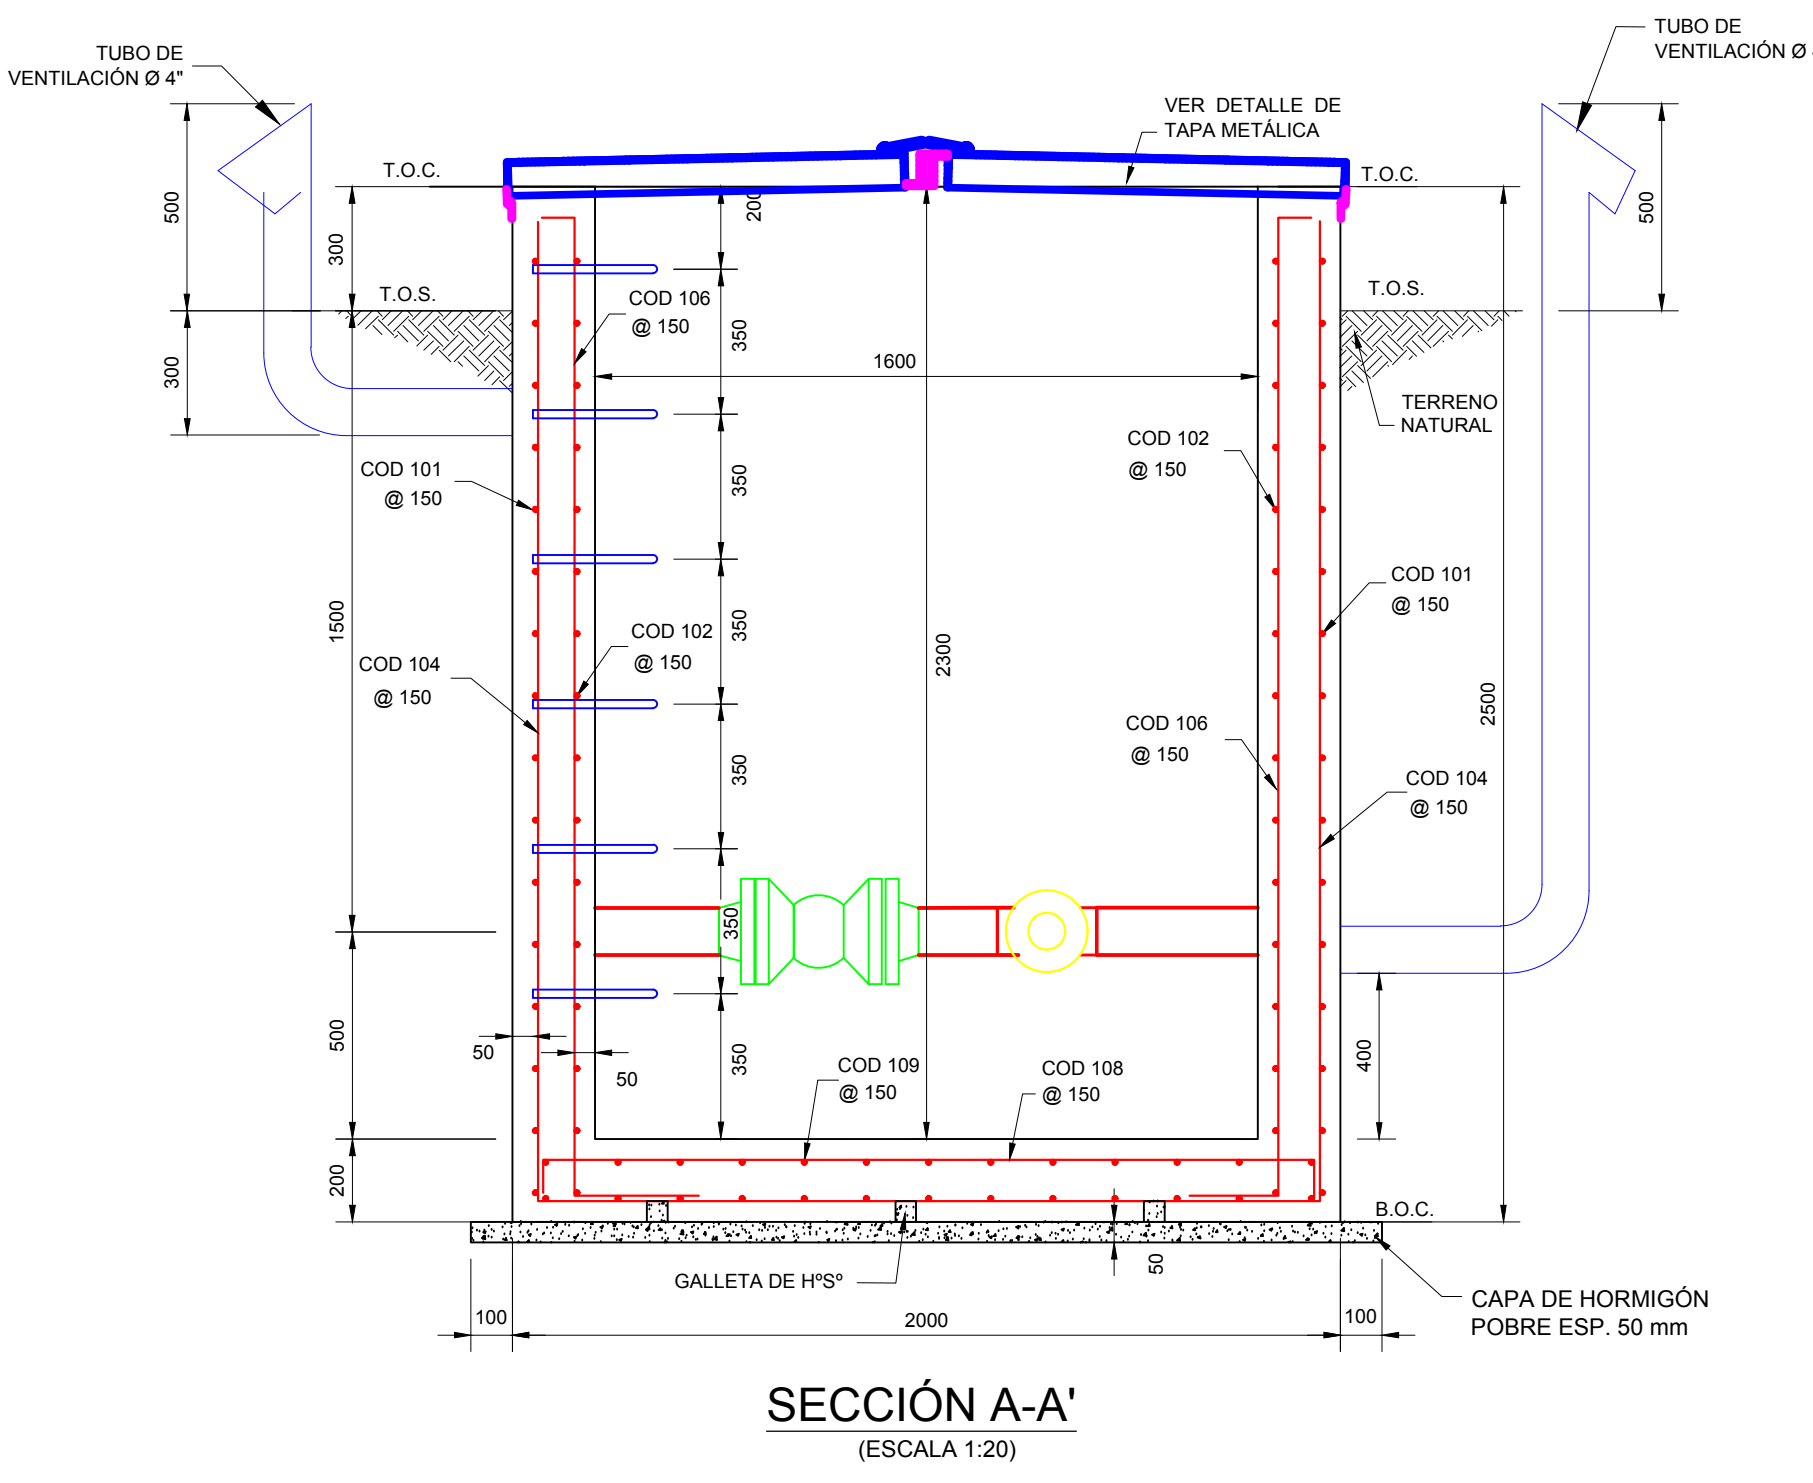
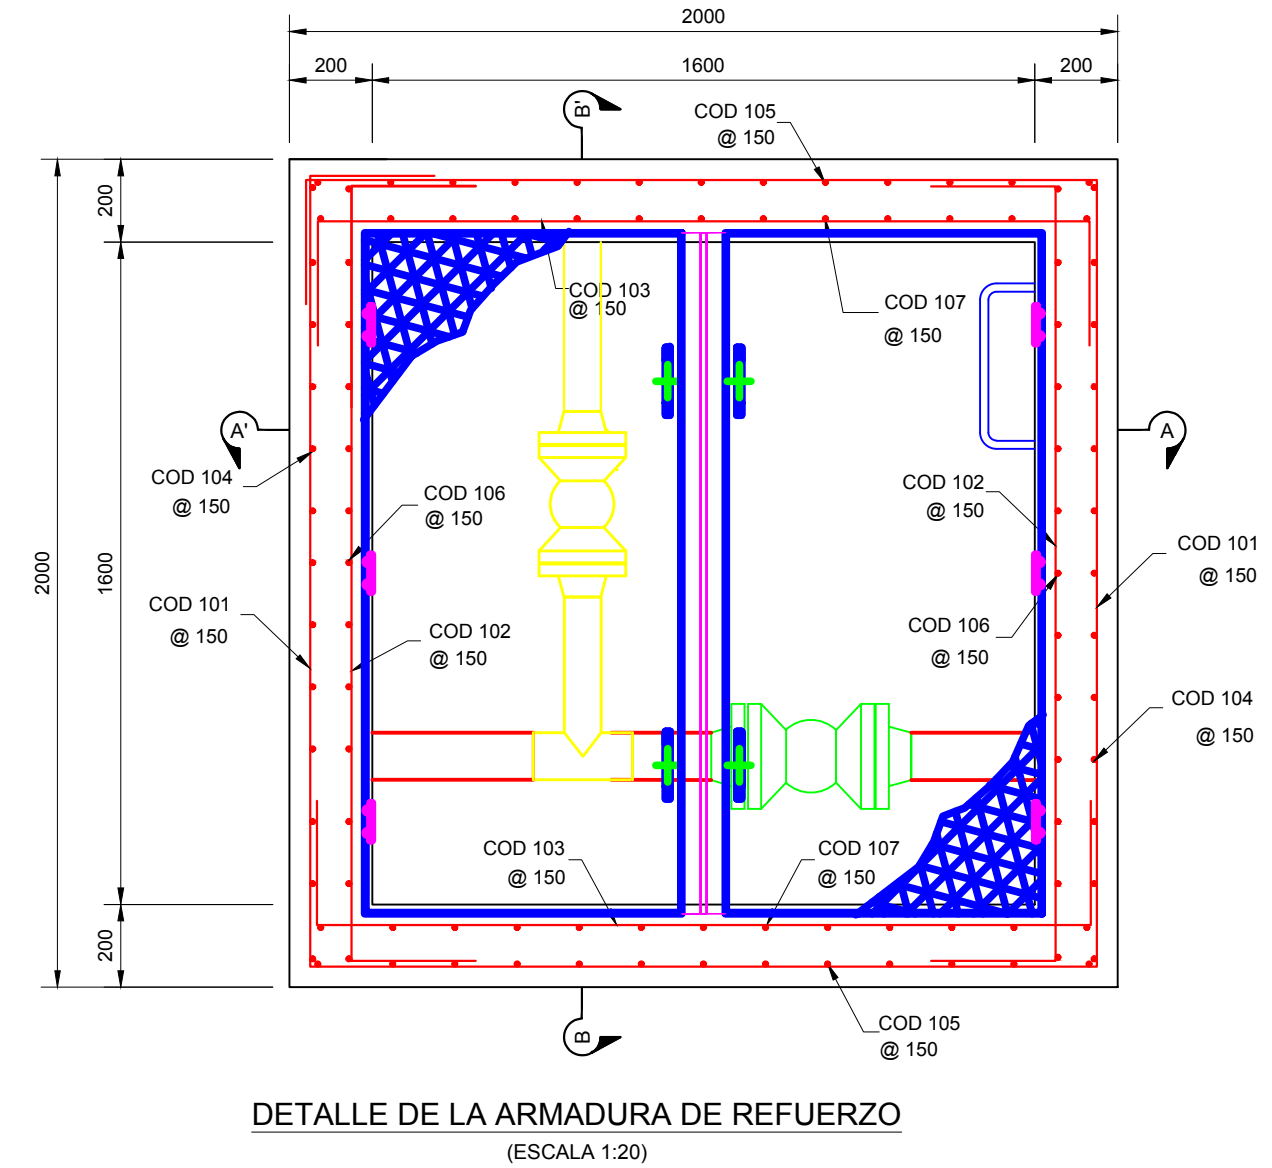


ANEXO 4-3

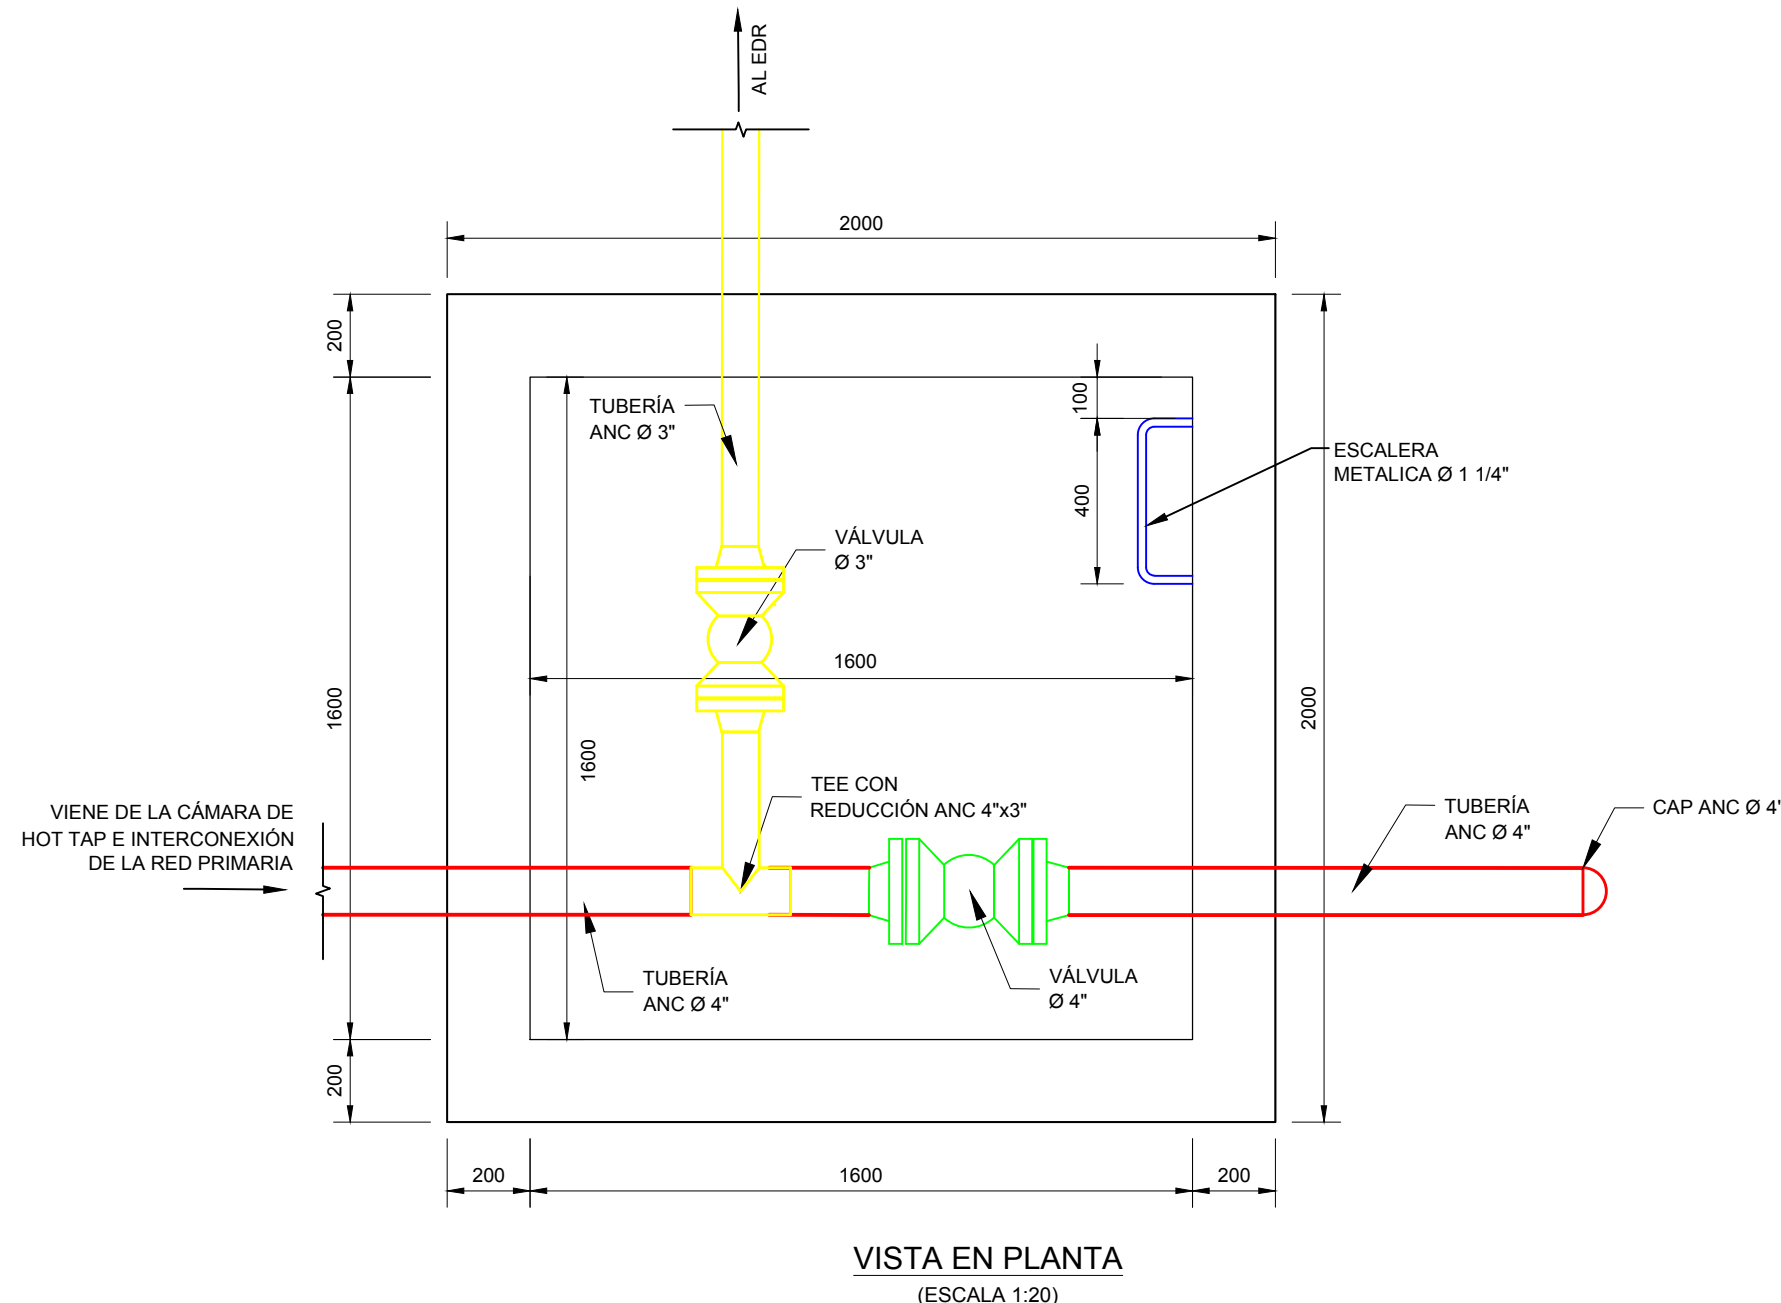

PLANILLA DE FIERROS												
ACERO			DOBLADO							COMENTARIOS		
CODIGO	No. PIEZAS	DIÁMETRO	LONG.	TIPO	A	B	C	D	E		F	G
101	16	8 mm (5/16")	8200	4	300	1900	1900	1900	1900	300		
102	32	8 mm (5/16")	2460	3	300	1860	300					
103	32	8 mm (5/16")	2460	3	300	1860	300					
104	13	10 mm (3/8")	6580	3	2350	1880	2350					
105	13	10 mm (3/8")	6580	3	2350	1880	2350					
106	26	10 mm (3/8")	2800	6	100	2400	300					
107	26	10 mm (3/8")	2800	6	100	2400	300					
108	13	10 mm (3/8")	2060	3	100	1860	100					
109	13	10 mm (3/8")	2060	3	100	1860	100					

NOTAS -
 1. TODOS LOS CODIGOS SON PARA ESTE PLANO
 2. VERIFICAR LAS DIMENSIONES ANTES DE SU CONSTRUCCION
 3. CANTIDADES MOSTRADAS SON PARA UNA PIEZA.
 4. ABRUEVACIONES:
 T.O.C. NIVEL SUPERIOR DEL HORMIGÓN
 T.O.S. NIVEL SUPERIOR DEL SUELO
 B.O.C. NIVEL INFERIOR DEL HORMIGÓN

VOL. DE HORMIGÓN ARMADO. REQUERIDO PARA CÁMARA = 4.12 m³
 VOL. DE HORMIGÓN DE LIMPIEZA REQUERIDO PARA CÁMARA = 0.25 m³

