




Arq. Institucional YPFB El Alto - La Paz

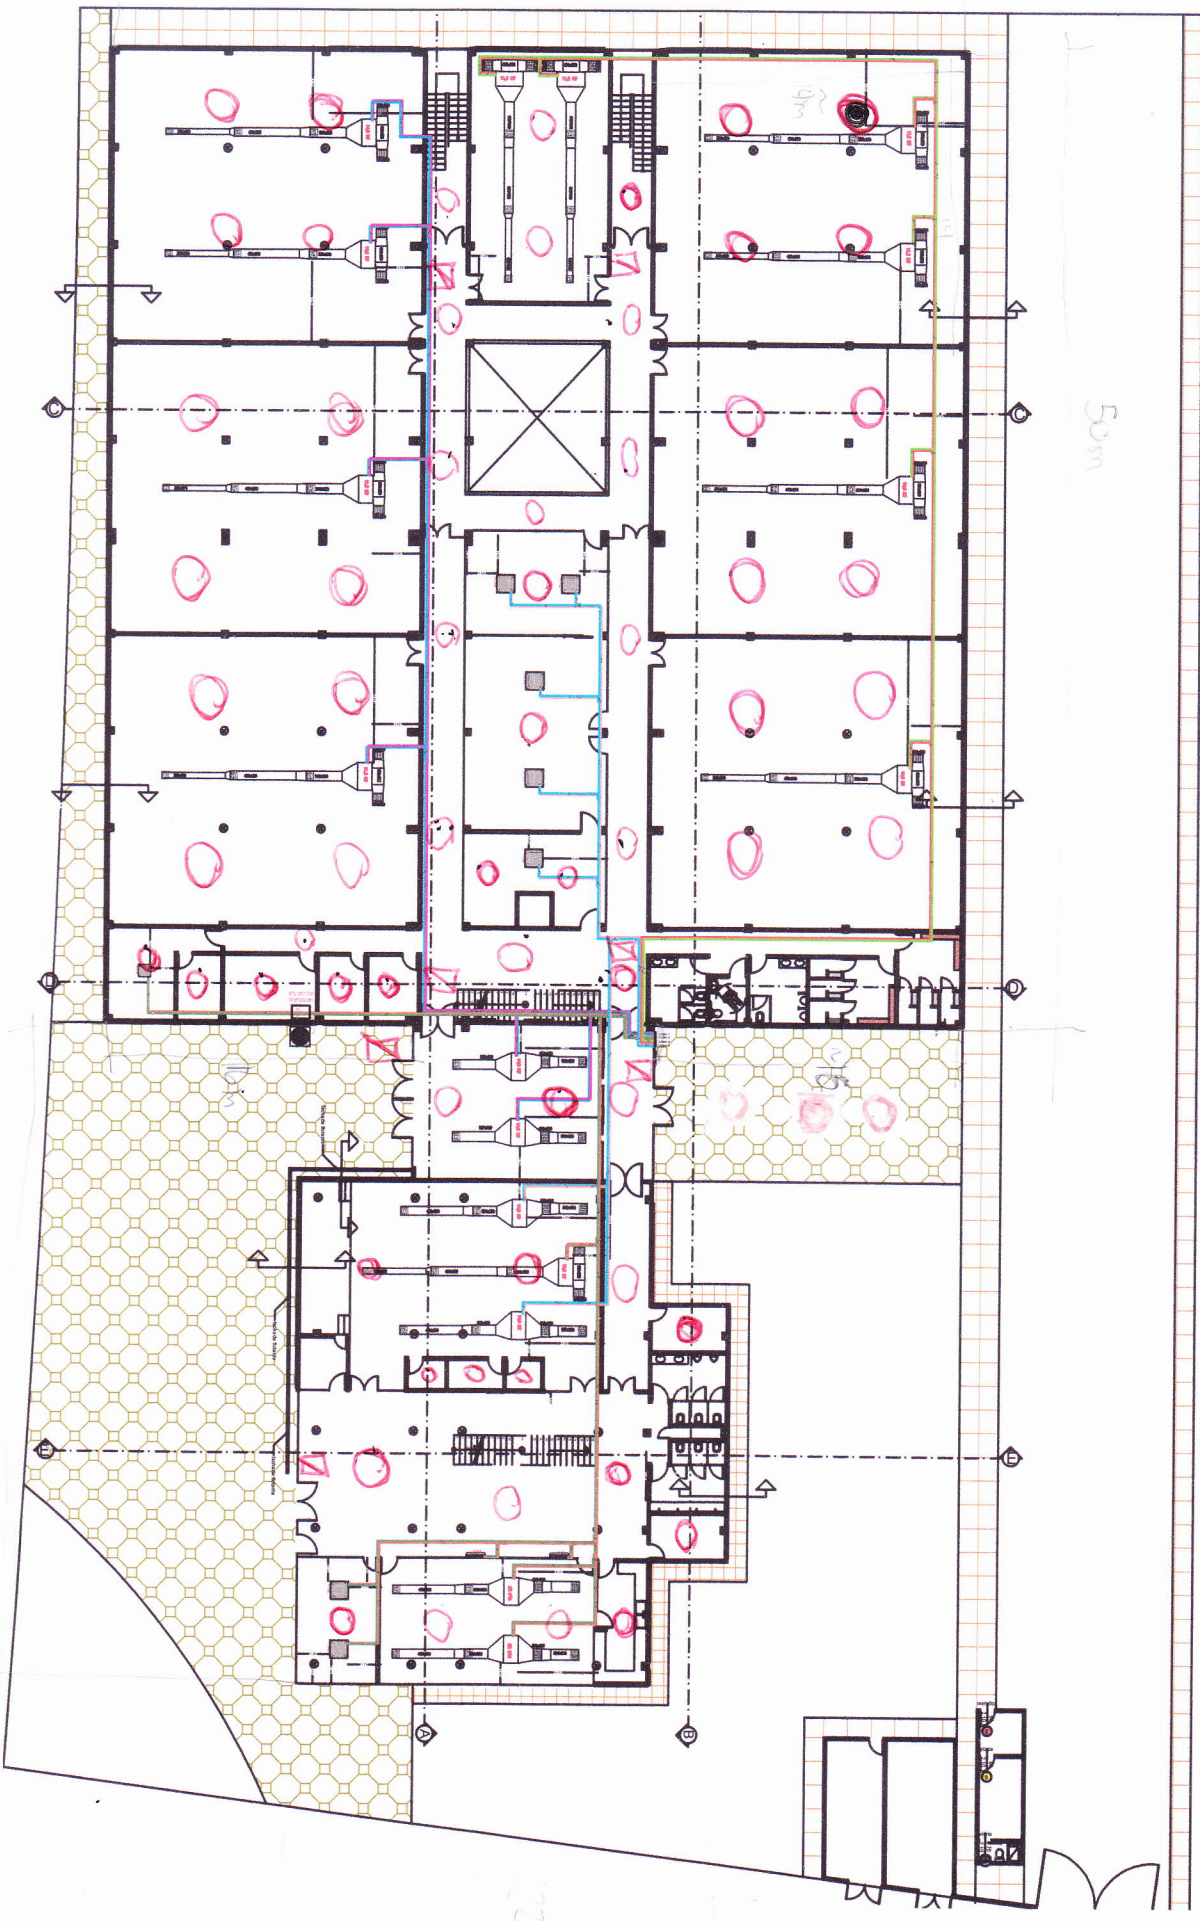

Archivo Institucional YPFB El Alto - La Paz  
Planta Baja

Plas 164


67 + 7 = 13  
70 + 68 = 138  
67 + 7 = 13

 + 68  
 67

25 m

50m

22m

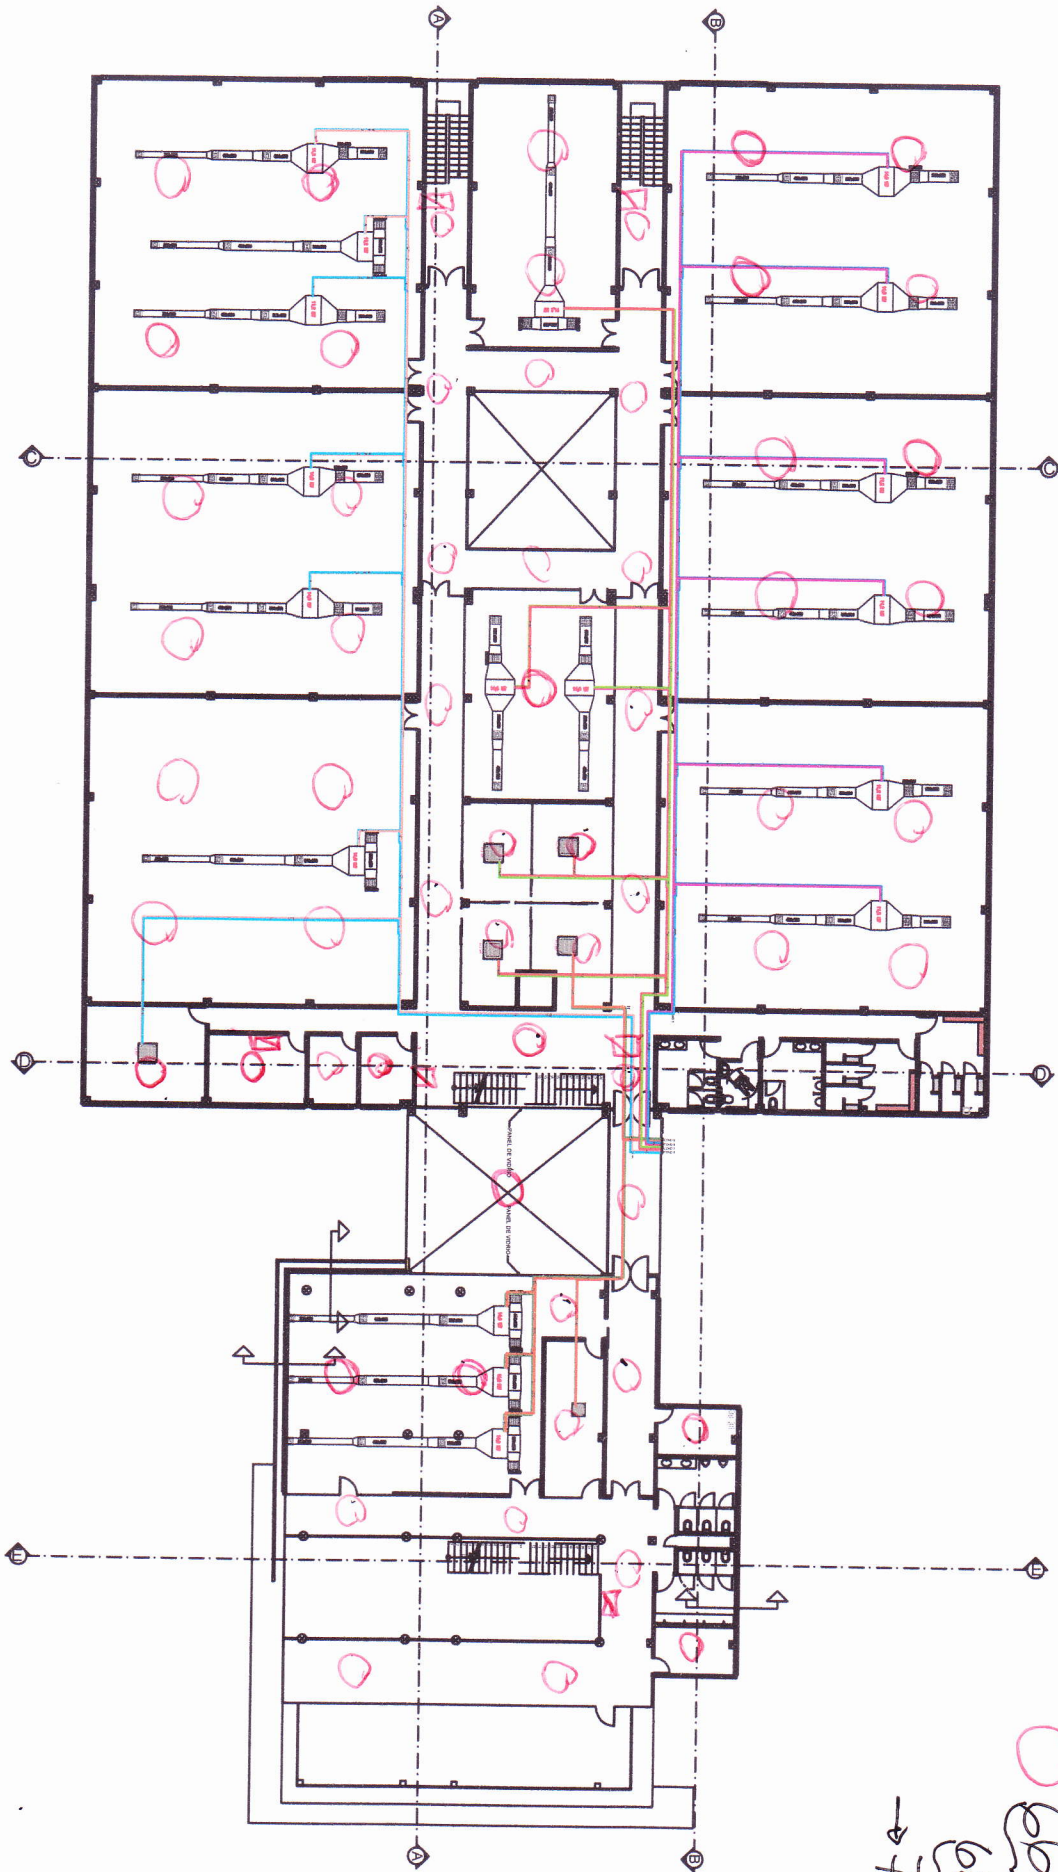

70 ←  
 68+2  
 66+2  
 □  
 □



