

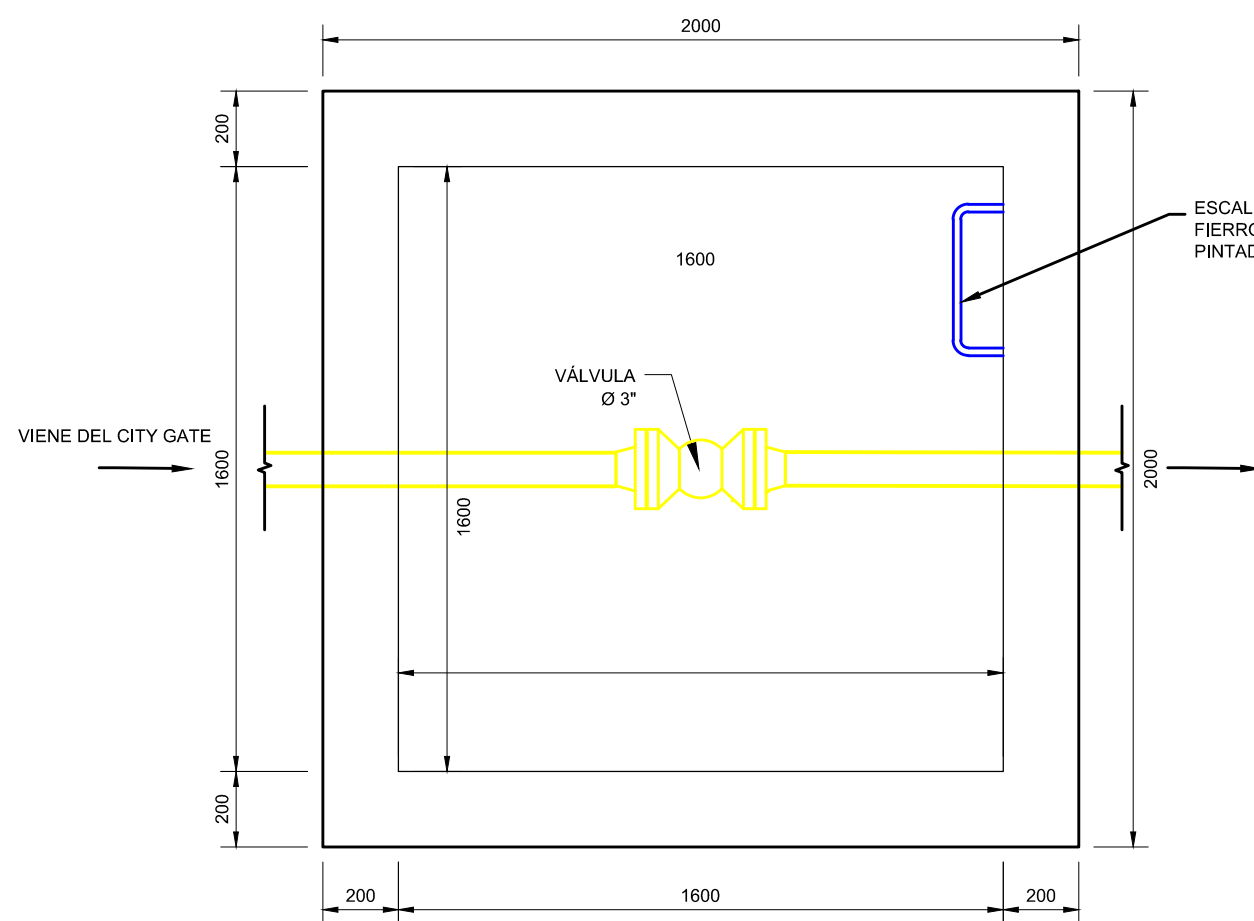
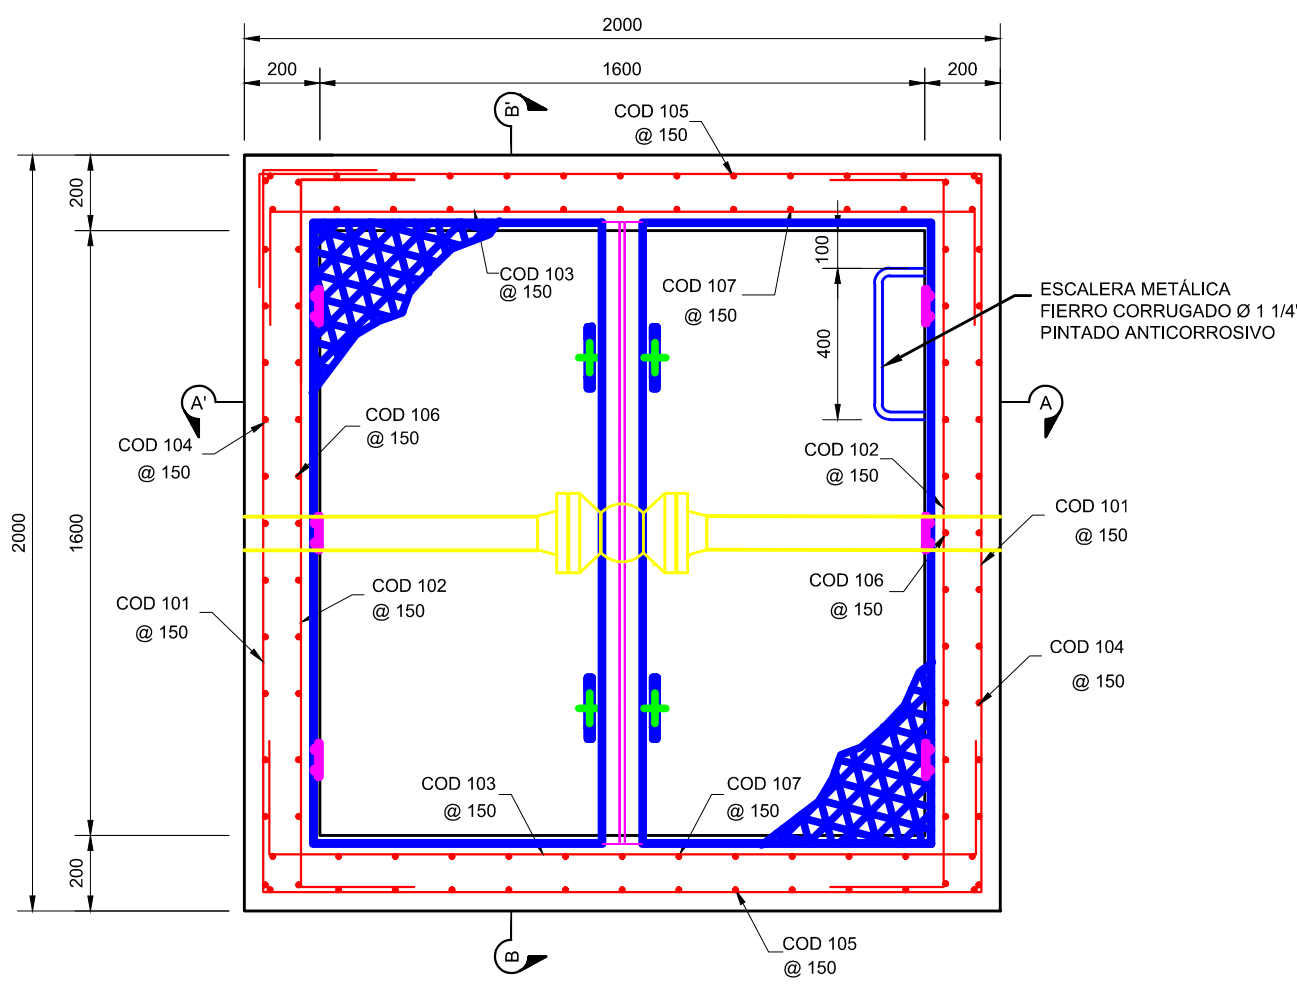
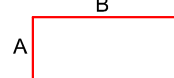
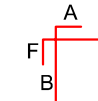


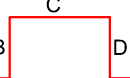

VISTA EN PLANTA
(ESCALA 1:20)

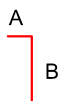

DETALLE DE LA ARMADURA DE REFUERZO
(ESCALA 1:20)

PLANILLA DE FIERROS																				
																				
TIPO 1			TIPO 2			TIPO 3			TIPO 4			TIPO 5			TIPO 6			TIPO 7		
ACERO						DOBLADO							COMENTARIOS							
CODIGO	No. PIEZAS	DIAMETRO	LONG.	TIPO	A	B	C	D	E	F	G									
101	17	8 mm (5/16")	8200	4	300	1900	1900	1900	1900	300										
102	34	8 mm (5/16")	2460	3	300	1860	300													
103	34	8 mm (5/16")	2460	3	300	1860	300													
104	13	10 mm (3/8")	6580	3	2350	1880	2350													
105	13	10 mm (3/8")	6580	3	2350	1880	2350													
106	26	10 mm (3/8")	2750	6	100	2350	300													
107	26	10 mm (3/8")	2750	6	100	2350	300													
108	13	10 mm (3/8")	2060	3	100	1860	100													
109	13	10 mm (3/8")	2060	3	100	1860	100													