



VISTA PLANTA

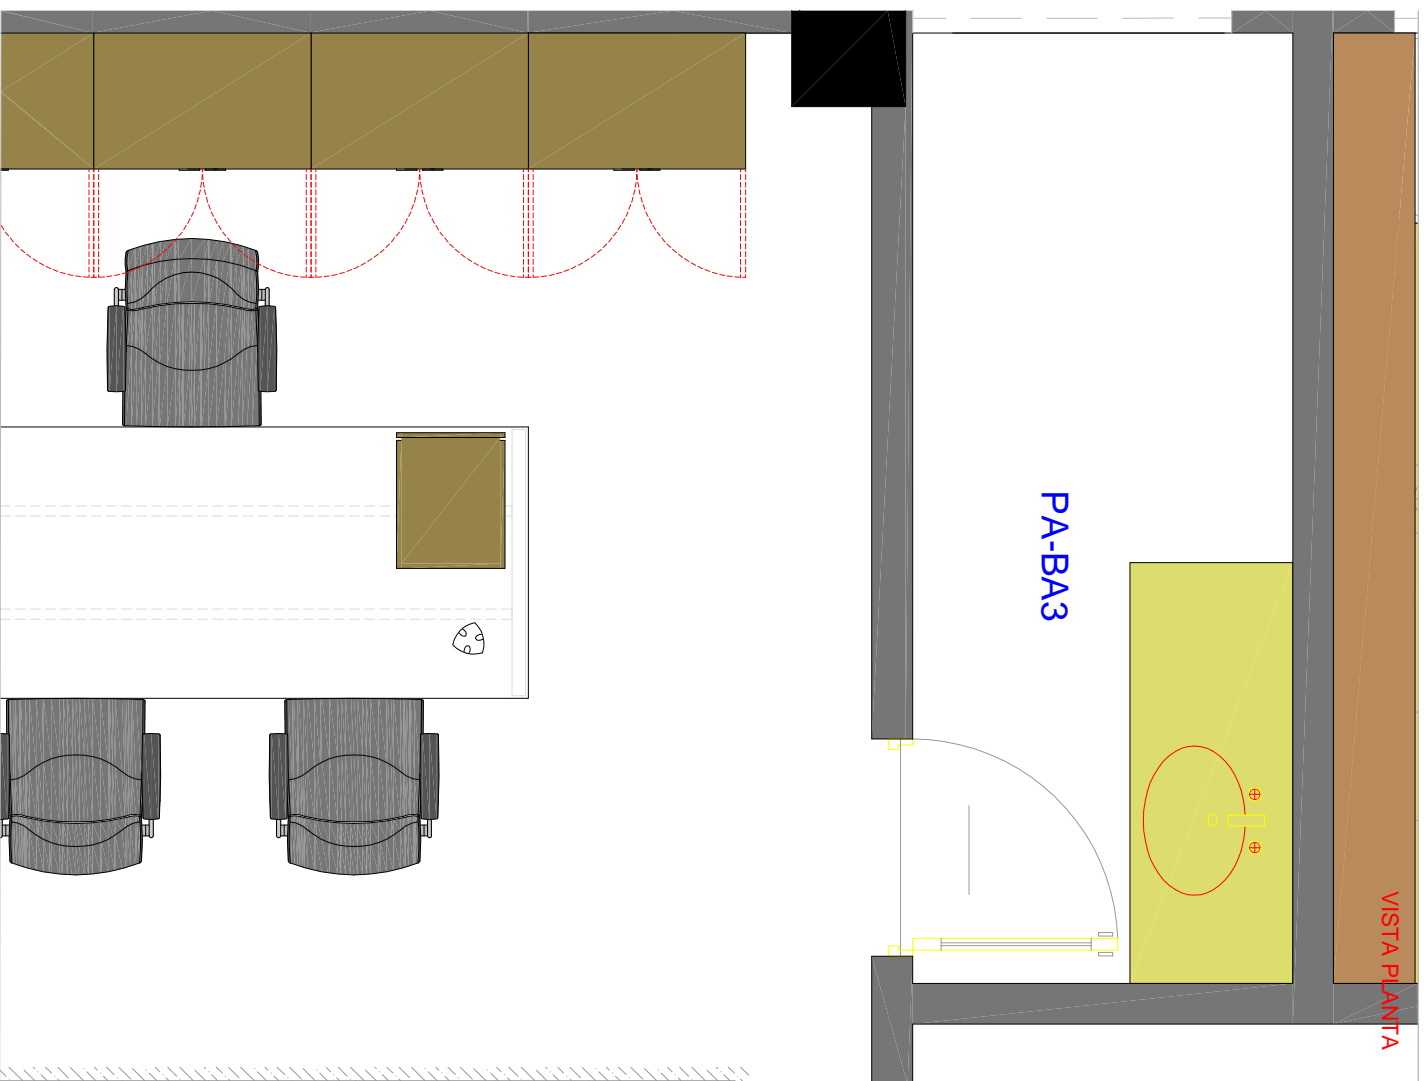

PA-BA3

PLANO DE REFERENCIA: PA-BA3

VISTA FRONTAL

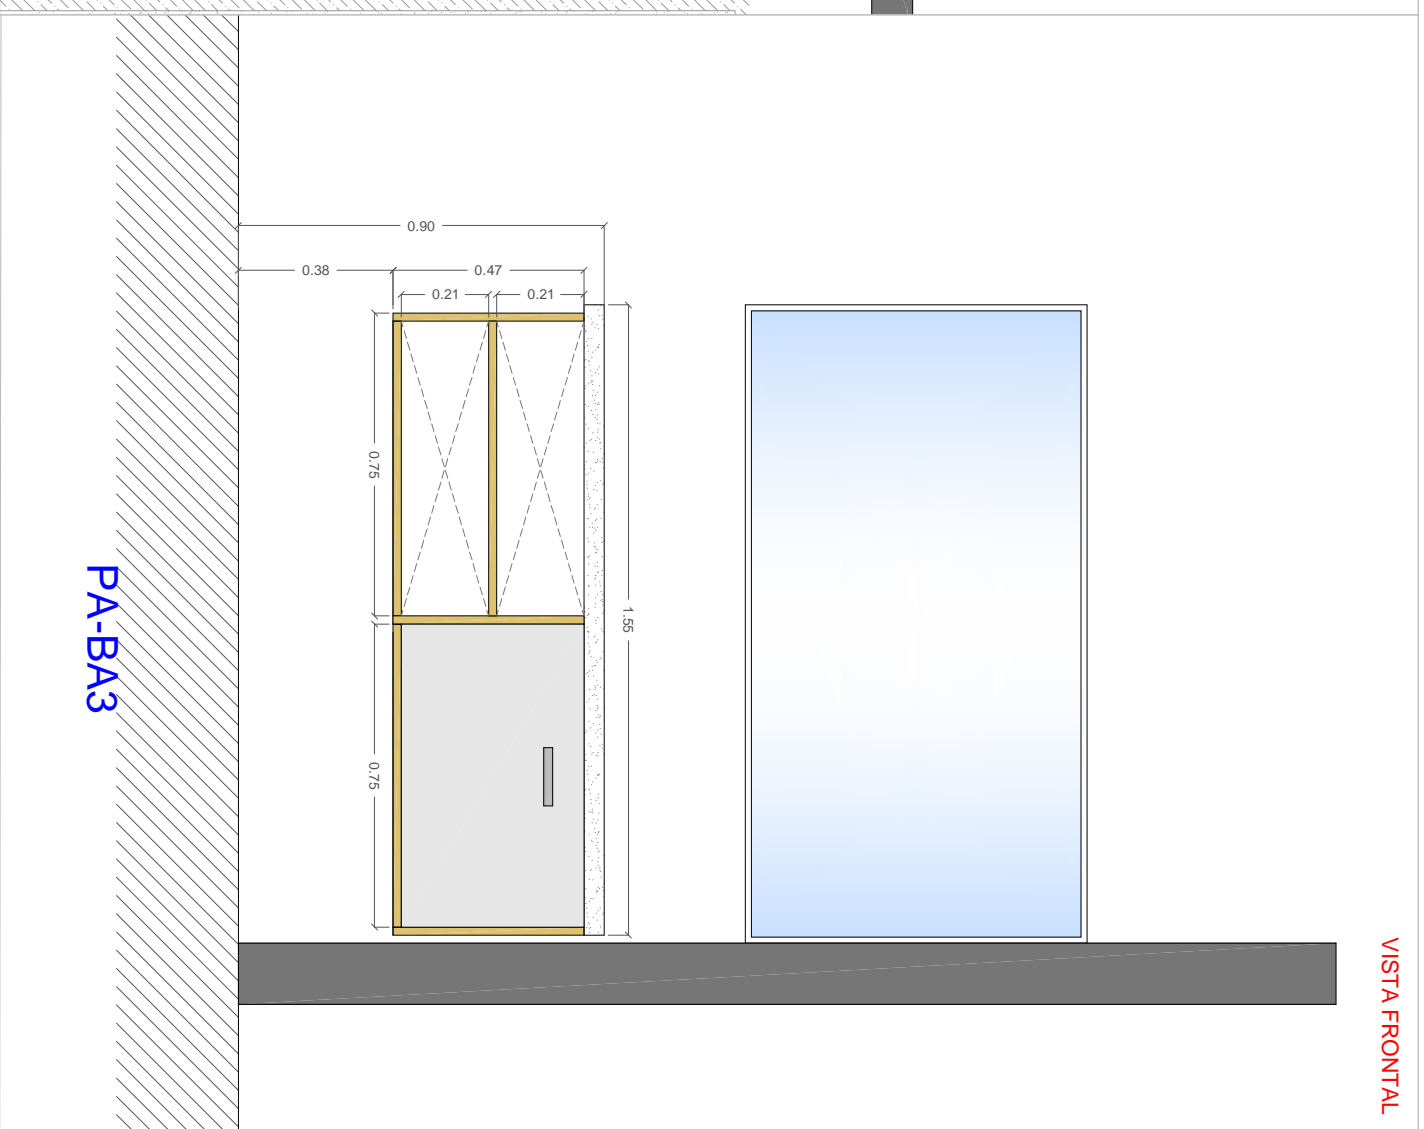

PA-BA3